

CITY OF SAN FERNANDO

PUBLIC WORKS DEPARTMENT

ANNUAL STREET RESURFACING

PROJECT 2016-2017

JOB No. 7600, PLAN No. 725

ALL WORK SHALL BE DONE IN ACCORDANCE WITH THE CITY OF SAN FERNANDO REQUIREMENTS.

THE CONTRACTOR SHALL TAKE DUE PRECAUTIONARY MEASURES TO PROTECT THE UTILITY LINES SHOWN AND ANY OTHER UTILITIES NOT OF RECORD OR NOT SHOWN ON THESE PLANS.

ALL WORK SHALL BE CONSTRUCTED IN ACCORDANCE WITH THE AGENCY'S STANDARD PLANS, PROJECT PLANS, SPECIFICATIONS, AND CONTRACT DOCUMENTS. THE CONTRACTOR SHALL KEEP A COPY OF THIS INFORMATION ON THE JOBSITE.

A PRECONSTRUCTION MEETING SHALL BE HELD A MINIMUM OF 48 HOURS PRIOR TO COMMENCING WORK.

THE CONTRACTOR SHALL NOTIFY THE AGENCY'S CONSTRUCTION MANAGER, MANUEL FABIAN @ (818) 898-1243, A MINIMUM OF 5 WORKING DAYS PRIOR TO THE START OF CONSTRUCTION AND 48 HOURS IN ADVANCE OF INSPECTION REQUESTS.

PROJECT STATIONING REFERS TO THE CENTERLINE OF THE STREET.

STOCK PILING OF REMOVED MATERIAL WILL NOT BE ALLOWED IN OR AROUND THE PROJECT SITE. THE CONTRACTOR SHALL BE RESPONSIBLE FOR HAULING OFF ALL EXCESS MATERIALS GENERATED DURING THE CONSTRUCTION OF THIS PROJECT TO AN APPROVED DISPOSAL SITE.

DUST SHALL BE CONTROLLED WITH WATER OR AS REQUIRED UNDER THE DIRECTION OF THE INSPECTOR.

REMOVAL OF ALL VEGETATION AND DEBRIS PRIOR TO ANY GRADING IS REQUIRED.

NO EXCAVATION SHALL BE LEFT OPEN AFTER DAYLIGHT HOURS. EXCAVATIONS SHALL BE BACKFILLED AND PAVEMENT REPLACED OR BRIDGED WITH TRAFFIC RATED STEEL PLATES.

CONTRACTOR WORK SHALL BE 7:00 AM TO 4:00 PM MONDAY THRU FRIDAY, EXCLUDING HOLIDAYS, UNLESS OTHERWISE ACCEPTED BY THE CITY. ALL WORK WITHIN VEHICULAR TRAFFIC LANES SHALL BE LIMITED TO 9:00 AM AND 3:00 PM.

AN AGENCY APPROVED TRAFFIC CONTROL PLAN PER LATEST EDITION OF THE WATCH HANDBOOK SHALL BE SECURED 48 HOURS PRIOR TO CONSTRUCTION.

INSTALL TAR PAPER AROUND POWER POLES PRIOR TO LAYING A.C. PAVEMENT IN ALLEES.

PROVIDE 2' X 4' REDWOOD HEADERS AT PROPERTY LINES WHERE PROPOSED PAVEMENT IS CONSTRUCTED ADJACENT TO DIRT OR UNPAVED AREA, OR ADJACENT TO WOOD, METAL, OR CHAIN LINE FENCE. SEE TYPICAL SECTION DETAIL.

JOIN NEW A.C. PAVEMENT TO EXISTING A.C. & CONC. PAVEMENT AT PROPERTY LINE. SAW-CUT AS NECESSARY AND PROVIDE TACK COAT.

THE SUBGRADE OF THE DRIVEWAY AND PARKING AREAS SHALL BE SCARIFIED, BROUGHT TO OPTIMUM MOISTURE CONTENT 90%, COMPACTION ACTIVITIES SHALL BE INSPECTED BY AGENCY PRIOR TO PLACING CRUSHED MISCELLANEOUS BASE AND CASTING OF CONCRETE.

NOTICE TO CONTRACTOR:

IT SHALL BE THE SOLE RESPONSIBILITY OF THE CONTRACTOR TO CALL THE USA UNDERGROUND ALERT FOR LOCATION OF EXISTING UNDERGROUND UTILITIES NO LESS THAN TWO DAYS NOR MORE THAN SEVEN DAYS PRIOR TO CONSTRUCTION.

811

THE CONTRACTOR SHALL ASSUME SOLE RESPONSIBILITY FOR ANY DAMAGE DONE TO EXISTING UTILITIES OR STREET IMPROVEMENTS INCLUDING CONCRETE/LANDSCAPING DURING CONSTRUCTION.

UNDERGROUND SERVICE ALERT		REV.		DATE	BY	DESCRIPTION		APP'VD	REV.	DATE	BY	DESCRIPTION		APP'VD
CALL: TOLL FREE 811														
TWO WORKING DAYS BEFORE YOU DIG														
SHEET NO. 1 OF 4														

PUBLIC UTILITIES WITHIN THE CITY OF SAN FERNANDO

WATER:
CITY OF SAN FERNANDO
117 MACNEIL ST
SAN FERNANDO, CA 91340
TONY SALAZAR OR DANNY GARCIA
818 898 1293

WASTEWATER:

CITY OF SAN FERNANDO
117 MACNEIL ST
SAN FERNANDO, CA 91340
DALE WARREN
818 898 1293

ELECTRICITY:

SOUTHERN CALIFORNIA EDISON
EMERGENCY CALLS
800 611 1911

GAS:

SOUTHERN CALIFORNIA GAS COMPANY
EMERGENCY CALLS
800 427 2200

TELEPHONE:

FRONTIER COMMUNICATIONS
EMERGENCY CALLS
800 483 1000

CABLE:

SPECTRUM
EMERGENCY CALLS
818 700 6500

POLICE:

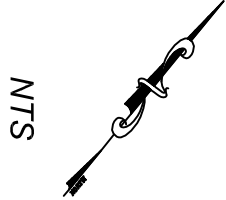
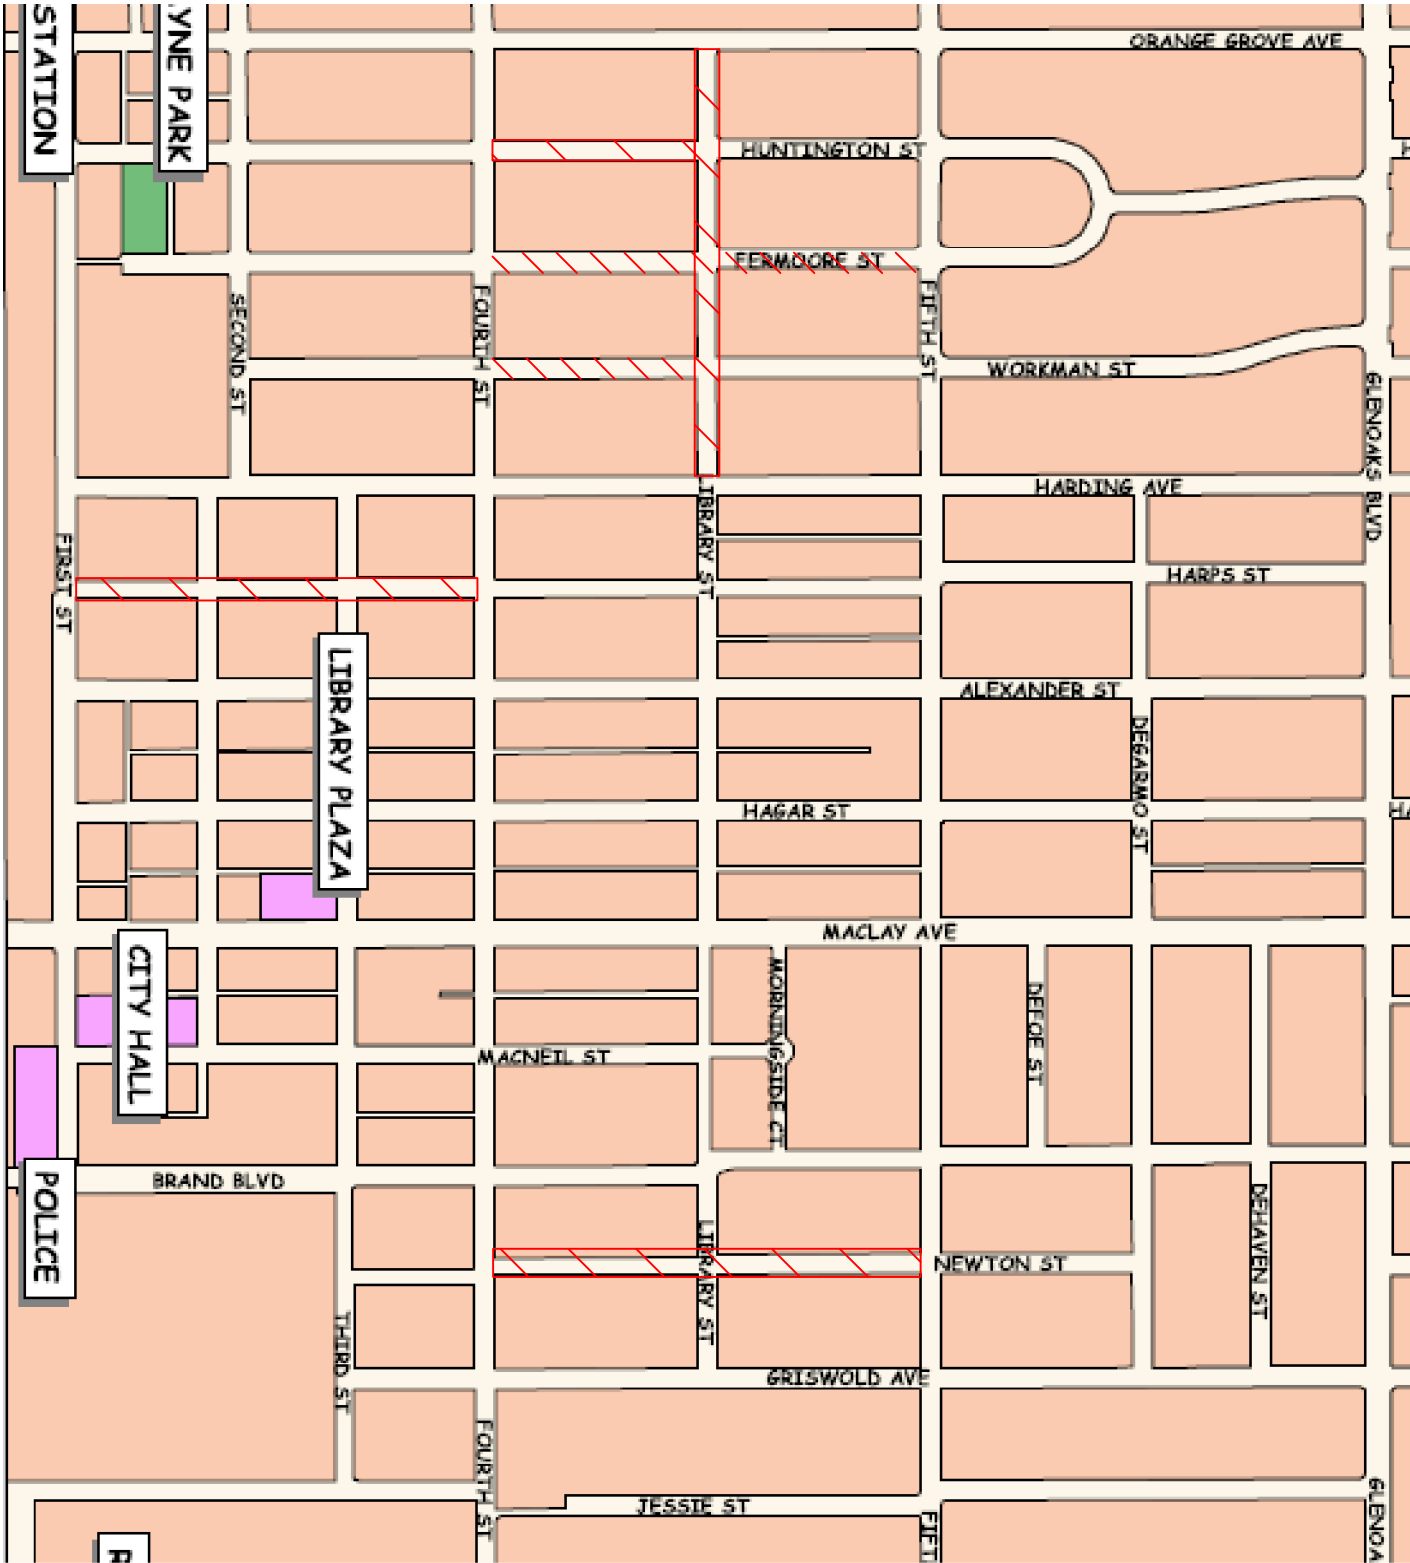
CITY OF SAN FERNANDO POLICE DEPT.
NAD EMERGENCY NUMBER
818 898 1267

LIST OF DRAWINGS

SHEET NO.	DESCRIPTION
1	Title Sheet
2	Hags Street - First Street to Fourth Street
3	Newton Street - Fourth Street to Fifth Street
3	Library Street - Harding Avenue to Orange Grove Avenue
4	Fermore Street - Fourth Street to Fifth Street
4	N. Huntington Street - Fourth Street to Library Street
4	N. Workman Street - Fourth Street to Library Street

CONSTRUCTION NOTES

- ① Cold Mill 1.5" AC Pavement
- ② Construct 1.5" thick ARHM Overlay.
- ③ Remove and Replace 6" thick PCC Spandrel
- ④ Remove Existing Sidewalk/Drive Approach and Replace 4" thick PCC Sidewalk
- ⑤ Remove and Replace Curb per SPPWC Standard Plan 120-2
- ⑥ Remove and Replace 6" thick PCC Drive Approach per SPPWC Standard Plan 110-2, Type A
- ⑦ Remove Existing Sidewalk/Ramp and Construct Curb Ramp with Truncated Dome
- ⑧ Provide Fire Hydrant Reflective Pavement Marker
- ⑨ Replace Fire Hydrant Reflective Pavement Marker
- ⑩ Adjust Sewer Manhole to Grade
- ⑪ Adjust Water Gate Valve to Grade
- ⑫ Install Truncated Domes to Existing Ramp



STREET LIGHT

SEWER MANHOLE

SEWER MAIN LINE

MAIL BOX

LOOP DETECTORS

SIGN

POWER POLE

STORM DRAIN MANHOLE

VAULT

TRAFFIC SIGNAL BOX

GAS METER

OIL VALVE

TRAFFIC SIGNAL

PULL BOX

FIRE HYDRANT

WATER METER

WATER VALVE

GAS V

GAS VALVE

LIGHT POLE

GAS LINE

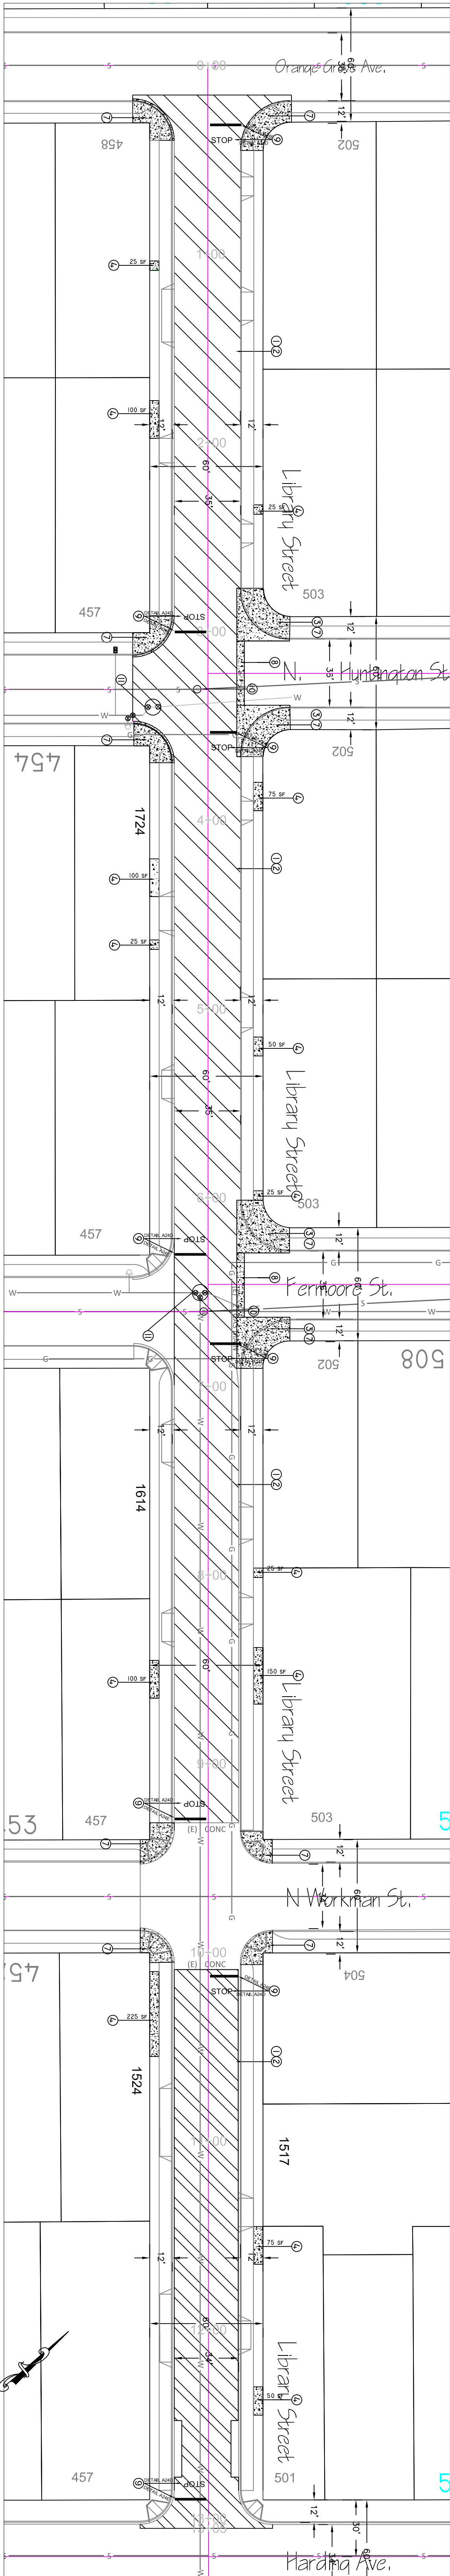
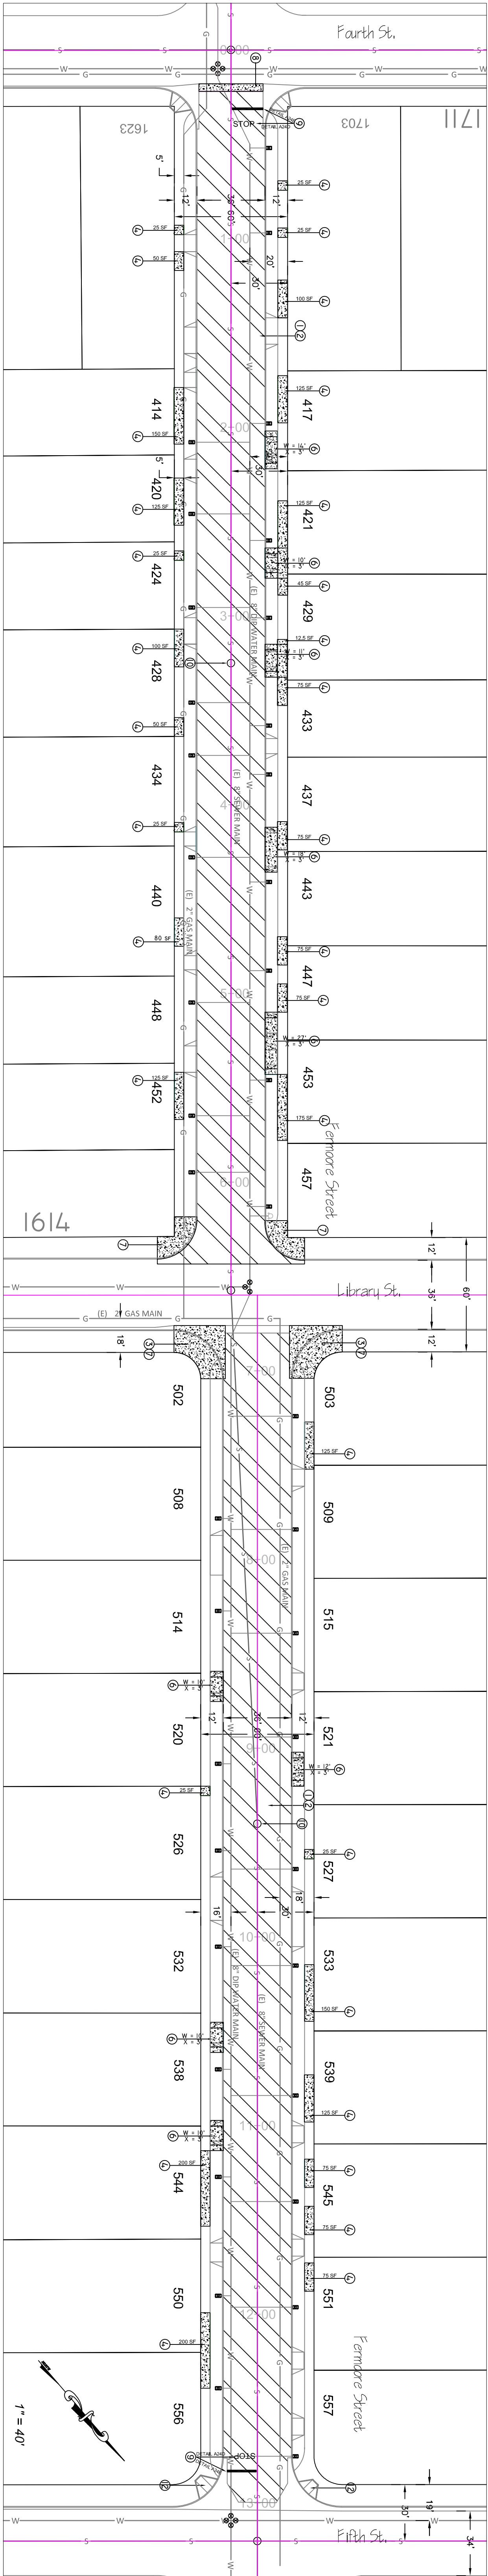
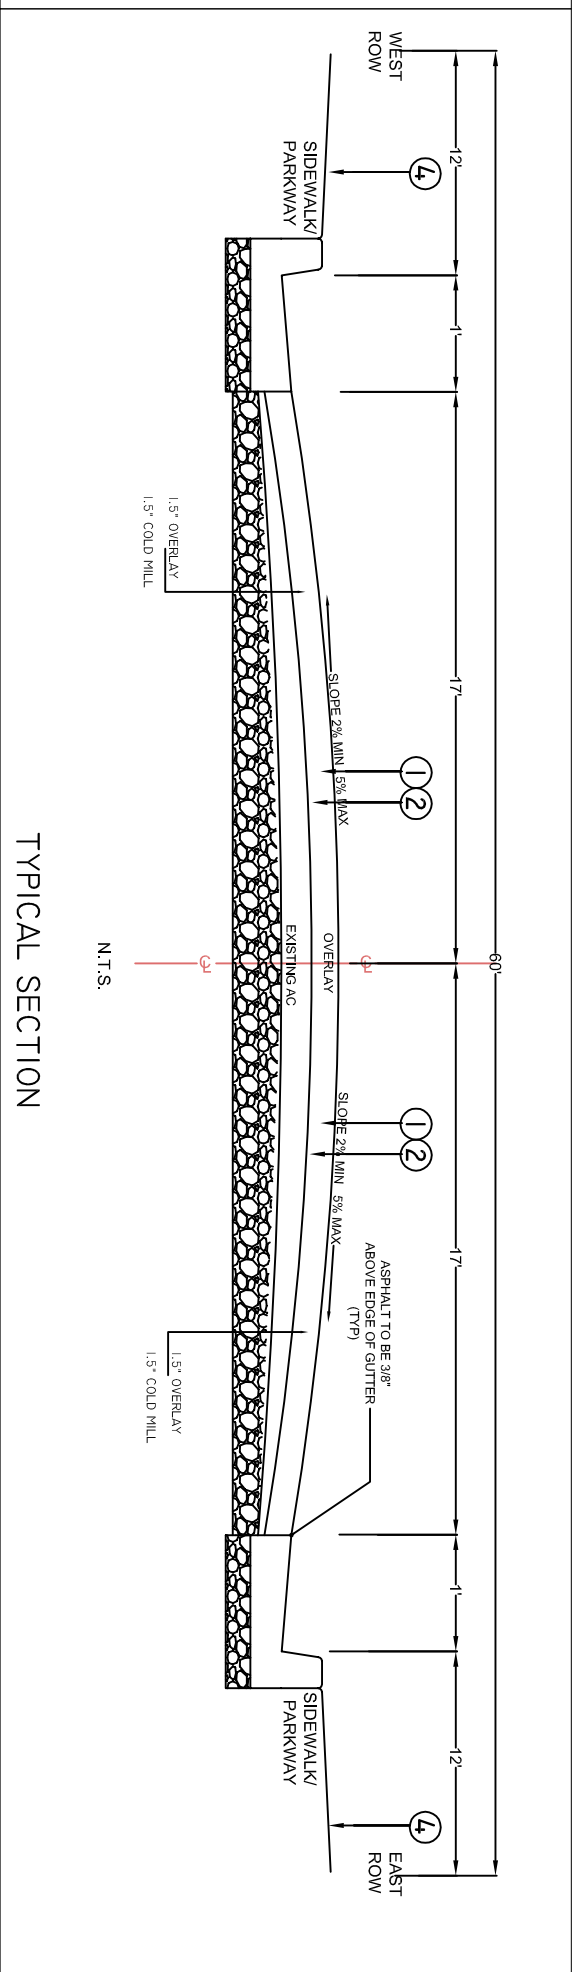
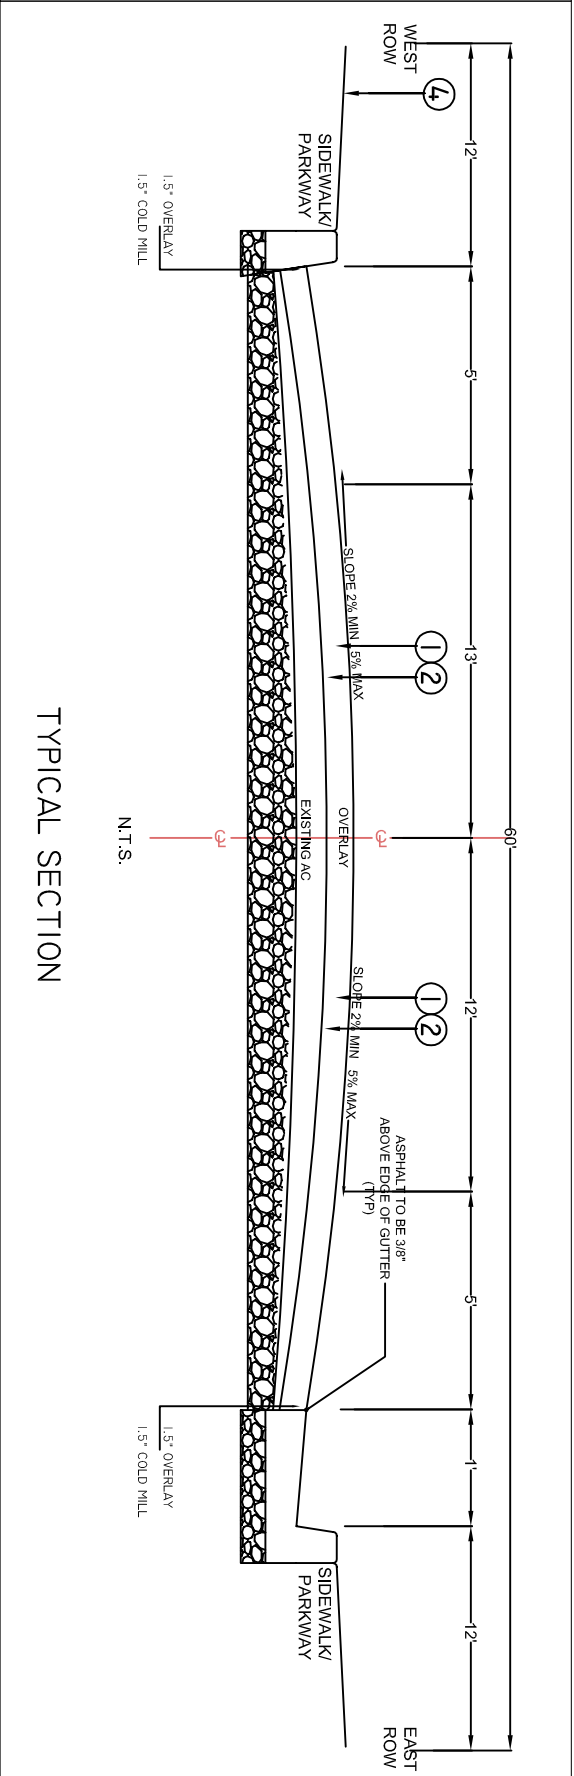
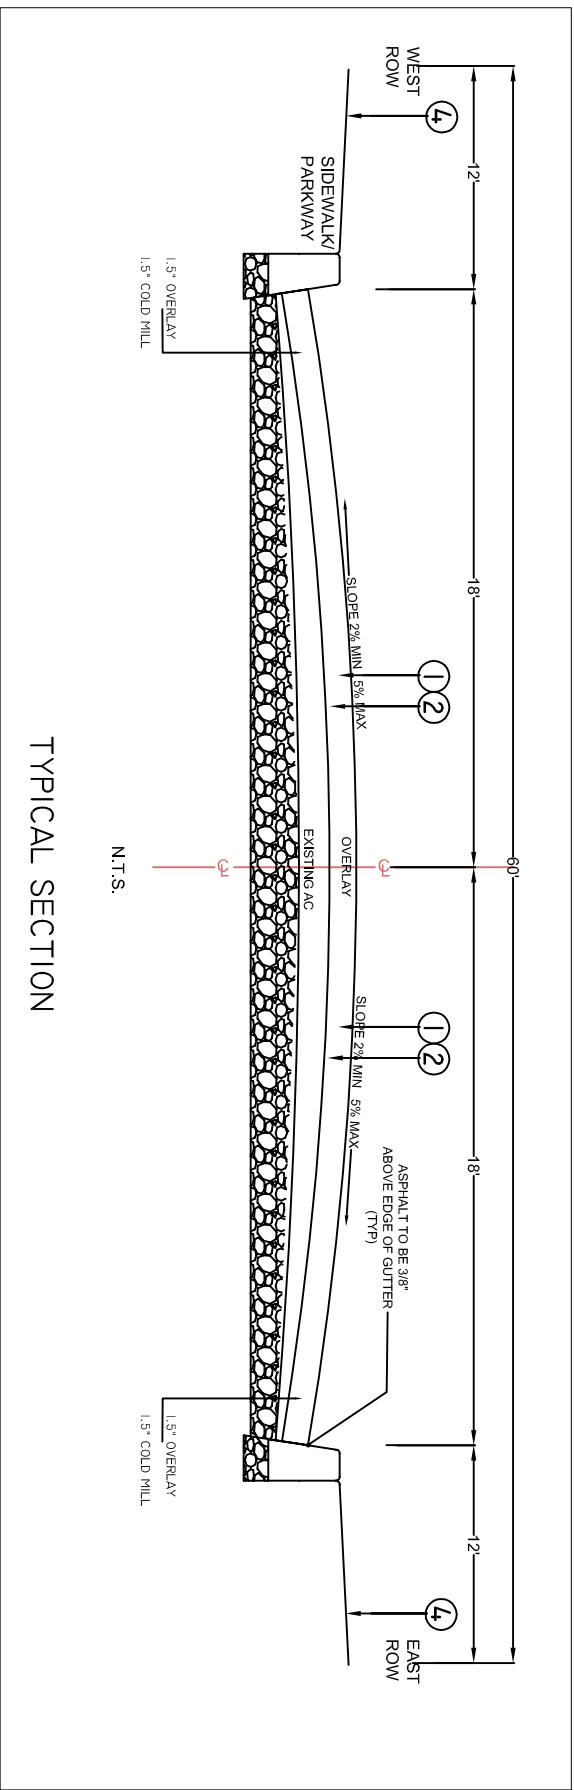
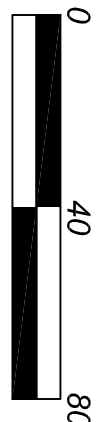
PROJECT LOCATIONS

PREPARED BY:	DATE	Annual Street Resurfacing		SHEET NO.
Manuel Fabian, Civil Engineering Assistant II		Project 2016-2017		1
APPROVED BY:	DATE	TITLE SHEET		OF
Ying Kwam TEE, City Engineer	3/31/18	Job No. 7600, Plan No. P-725		4
CITY OF SAN FERNANDO DEPARTMENT OF PUBLIC WORKS				

[illegible]

CONSTRUCTION NOTES

- ① Cold Mill 1.5" AC Pavement
- ② Construct 1.5" thick ARHM Overlay.
- ③ Remove and Replace 8" thick PCC Spandrel
- ④ Remove Existing Slabwalk/Drive Approach and Replace 4" thick PCC Slabwalk
- ⑤ Remove and Replace Curb per SPWPC Standard Plan 120-2
- ⑥ Remove and Replace 6" thick PCC Drive Approach per SPWPC Standard Plan 110-2, Type A
- ⑦ Remove Existing Slabwalk/Ramp and Construct Curb Ramp with truncated Dome
- ⑧ Remove and Replace 8" thick Cross Gutter per SPWPC Standard Plan 122-2
- ⑨ Provide Traffic Striping, Pavement Marking or Signage as Indicated and Replace Fire Hydrant Reflective Pavement Marker
- ⑩ Adjust Sewer Manhole to Grade
- ⑪ Adjust Water Gate Valve to Grade
- ⑫ Install Truncated Domes to Existing Ramp

 $1'' = 40'$ 

FERMOORE STREET

REVISIONS

LIBRARY STREET - FERMOORE ST TO ORANGE GROVE AVE

LIBRARY STREET - HARDING AVE TO FERMOORE ST

Annual Street Resurfacing

Library Street - Harding Avenue to Orange Grove Avenue

STREET IMPROVEMENT PLAN

Job No. /600, Plan No. P-/25

SHEET NO.

OF

4

