



Mon, Dec 19th:	
Tues, Dec 20th:	
Wed, Dec 21st:	
Thurs, Dec 22nd:	
Fri, Dec 23rd:	

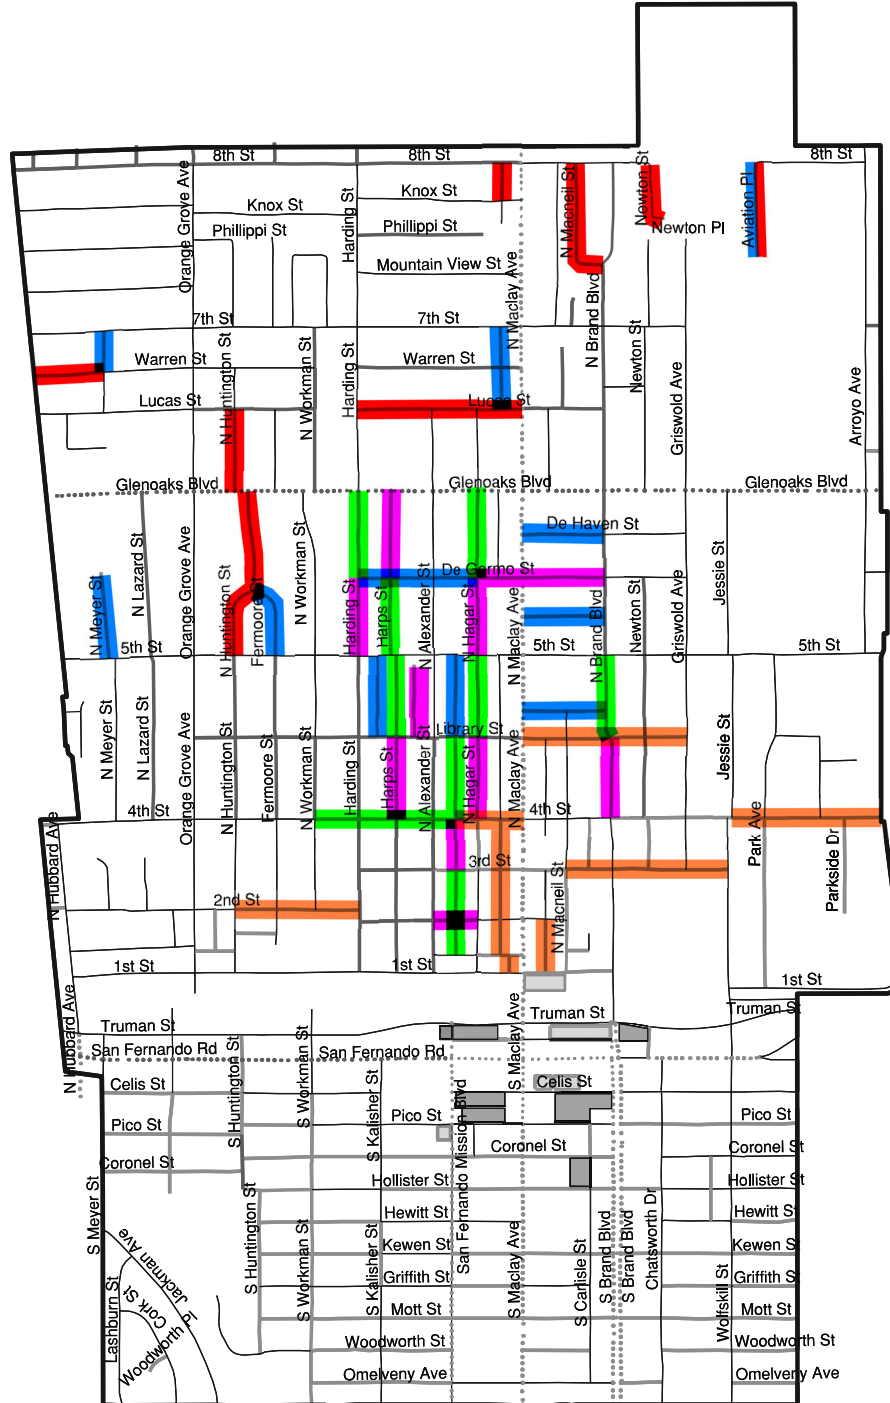

DRAWING: q:\2021\21-280-00\dwg\2128000_improvement plan with right zone.dwg PLOTTED: 6/28/2022 5:16 PM BY: Michel El Sebooly

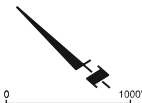

Date:	June 28, 2022
Project No.:	21-280-00

Plate
1