


Tues, Dec 27th:

Wed, Dec 28th:


Thurs, Dec 29th:

Fri, Dec 30th:

Tues, Jan 3rd:

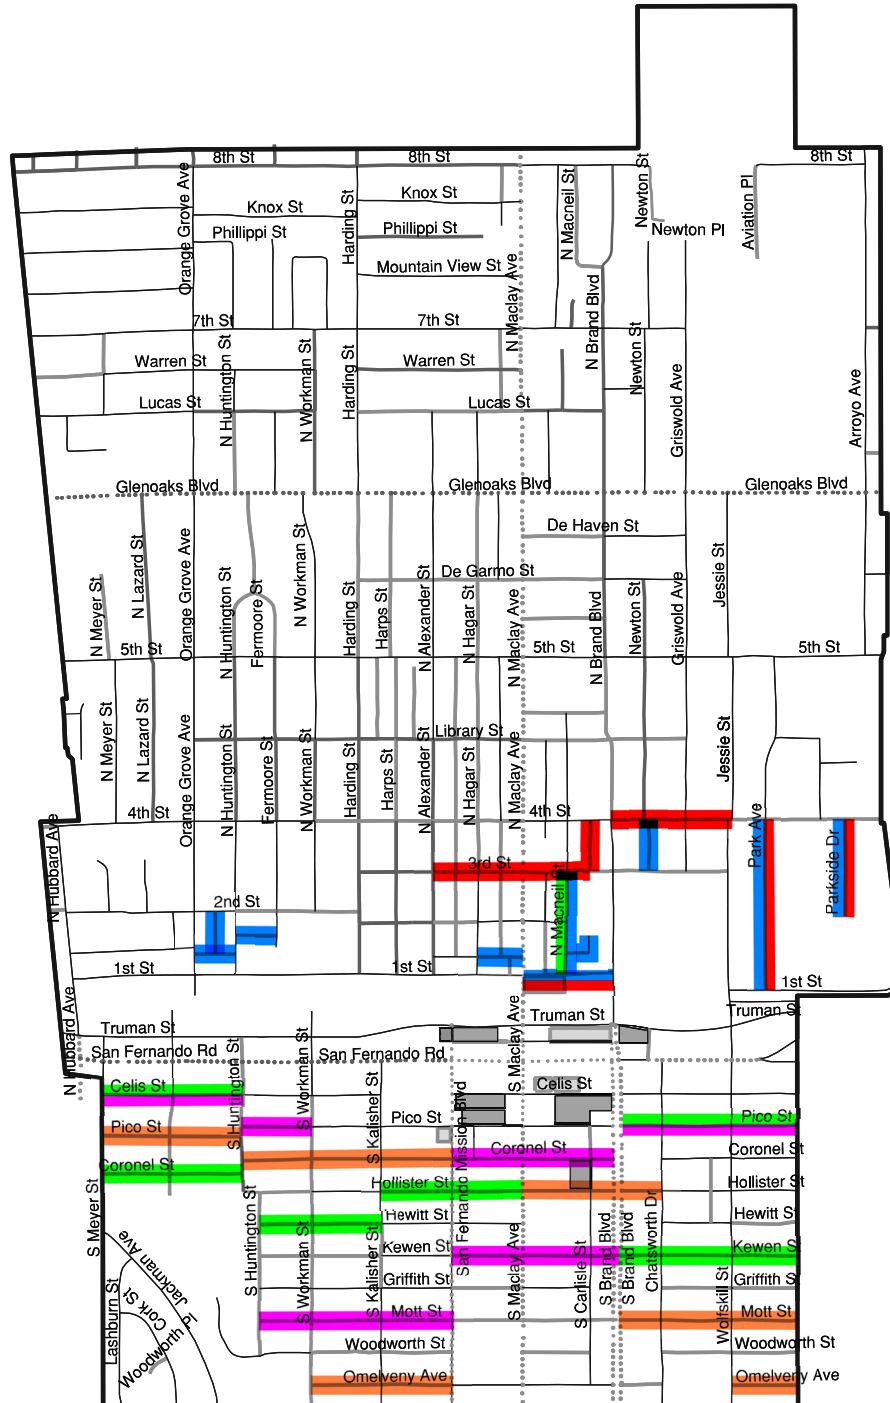

DRAWING: q:\2021\21-280-00\dwg\2128000_improvement plan with right zone.dwg PLOTTED: 6/28/2022 5:16 PM BY: Michel El Sebooly

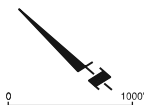

Project No.:	21-280-00
--------------	-----------

Plate
1