



Wed, Jan 25th:	
Thurs, Jan 26th:	
Fri, Jan 27th:	
Mon, Jan 30th:	
Tues, Jan 31st:	

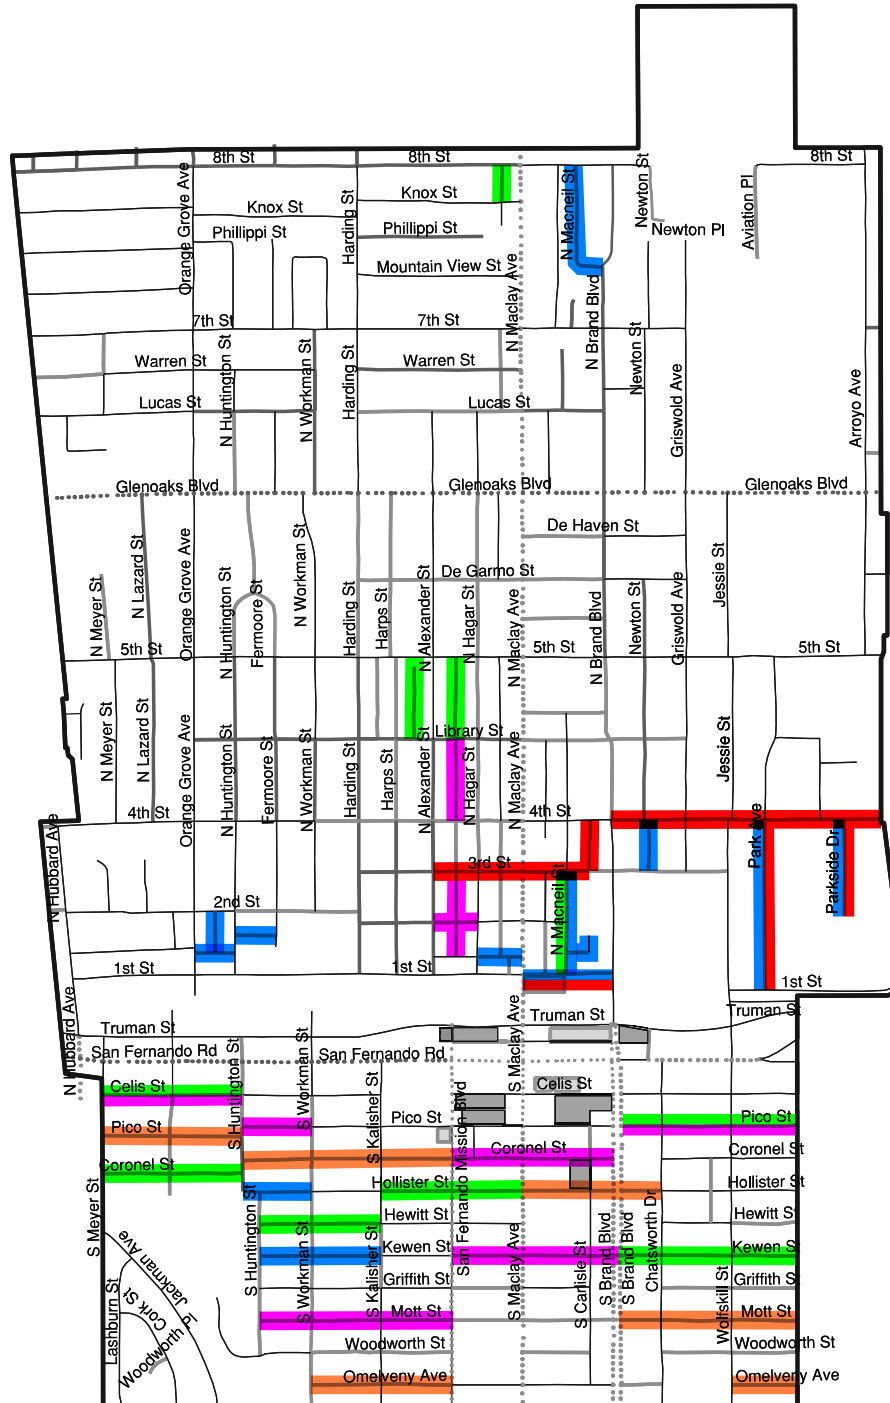

DRAWING: q:\2021\21-280-00\dwg\2128000_improvement plan with right zone.dwg PLOTTED: 6/28/2022 5:16 PM BY: Michel El Sebdoly

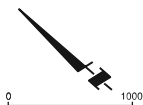

Date:	June 28, 2022
Project No.:	21-280-00

Plate
1