



Wed, Jan 25th:	
Thurs, Jan 26th:	
Fri, Jan 27th:	
Wed, Feb 1st:	
Thurs, Feb 2nd:	

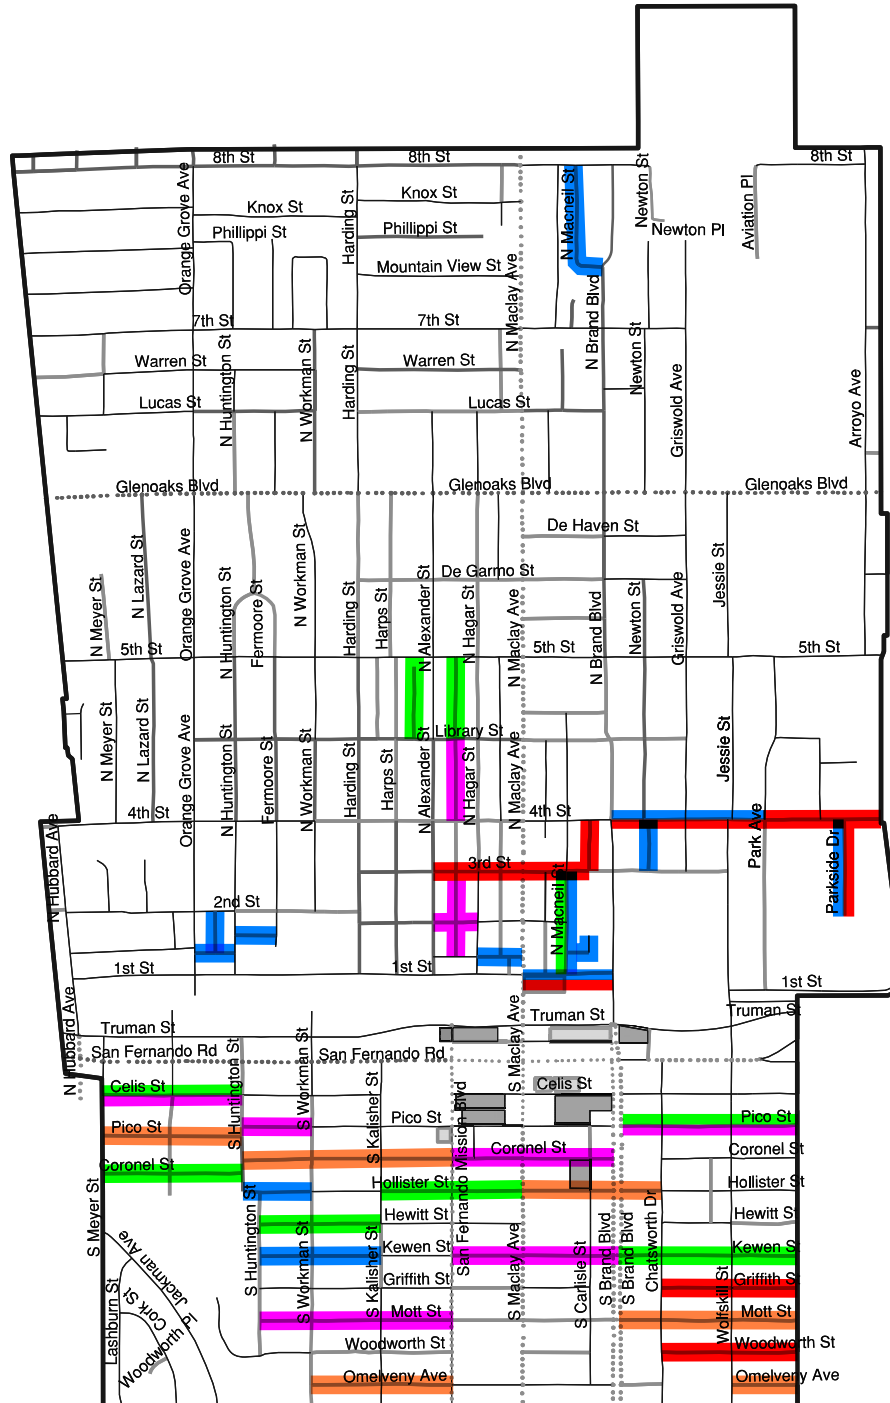

DRAWING: q:\2021\21-280-00\dwg\2128000_improvement plan with right zone.dwg PLOTTED: 6/28/2022 5:16 PM BY: Michel El Sebooly

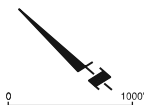

Project No.:	21-280-00
--------------	-----------

Plate
1