



Fri, Feb 3rd:

Mon, Feb 6th:

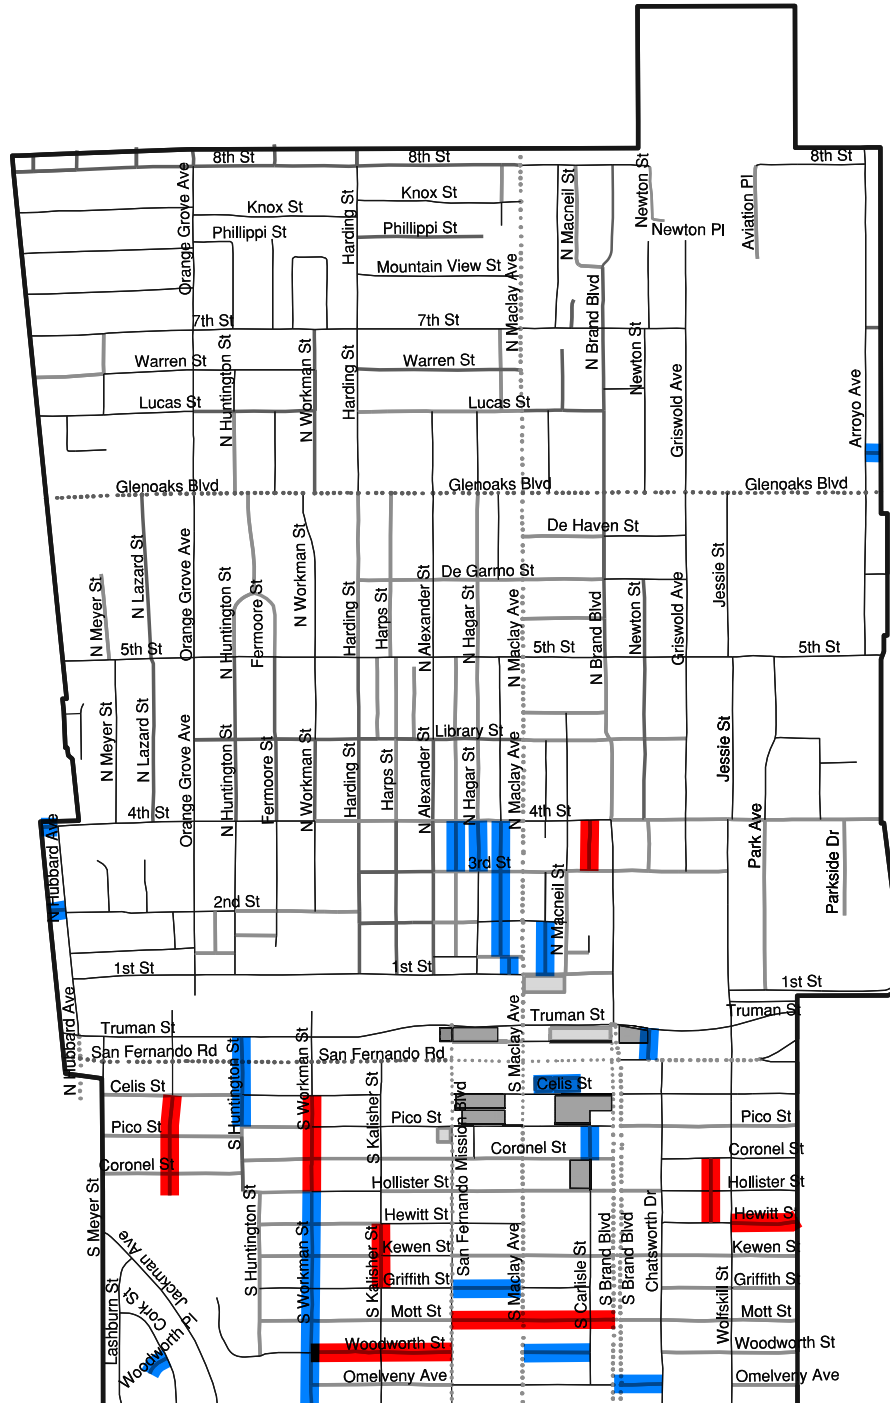

DRAWING: q:\2021\21-280-00\dwg\2128000_improvement plan with right zone.dwg PLOTTED: 6/28/2022 5:16 PM BY: Michel El Sebooly

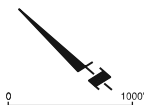

Project No.:	21-280-00
--------------	-----------

Plate
1